



PLAN

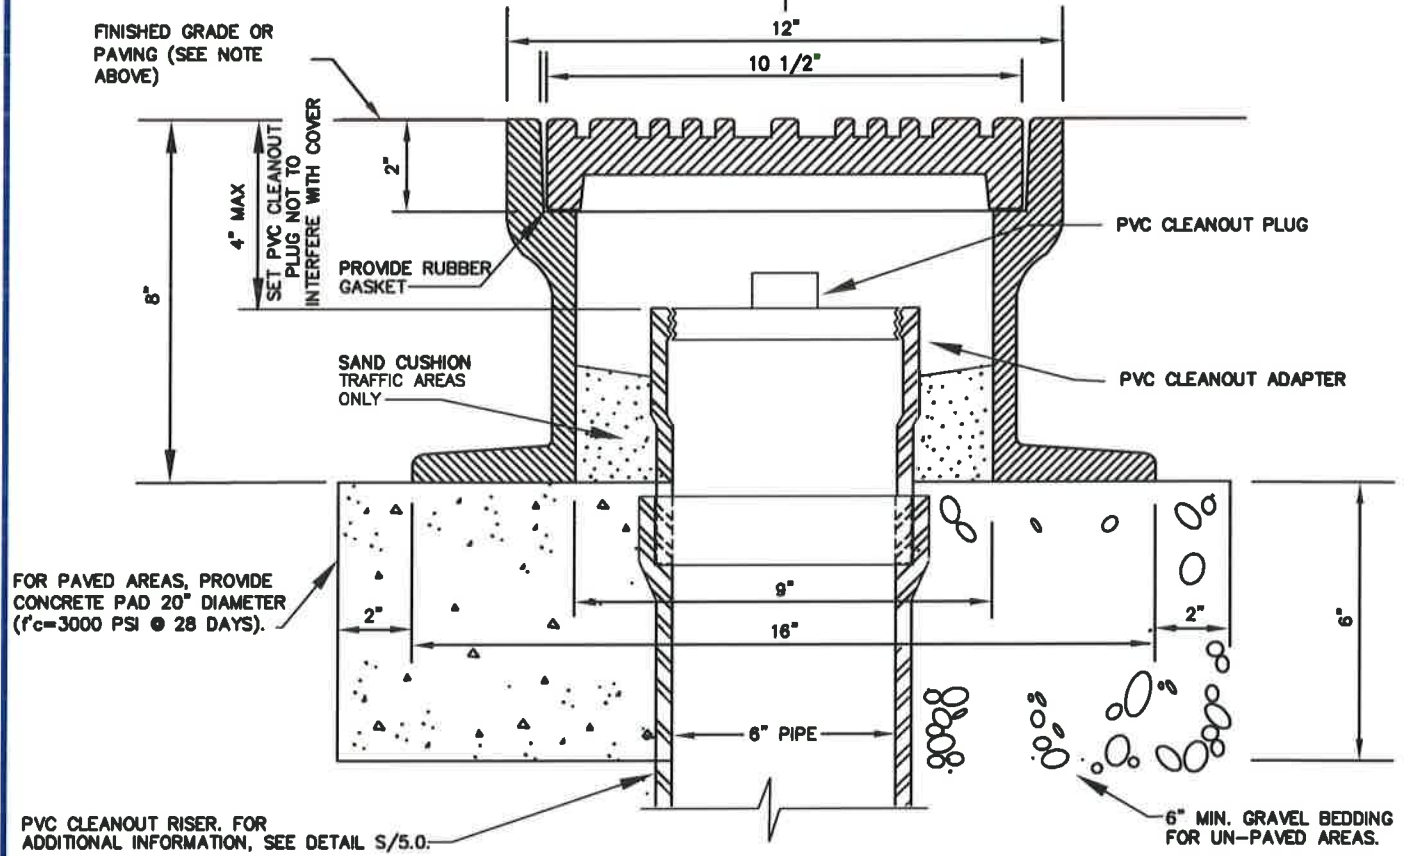

SECTION A-A

WASHINGTON
SUBURBAN
SANITARY
COMMISSION

APPROVED: 9/29/16

Chief Engineer

STANDARD DETAIL
**CLEANOUT (LAMPHOLE)
COVER ASSEMBLY
FOR 6-INCH CLEANOUTS**

S
5.2