



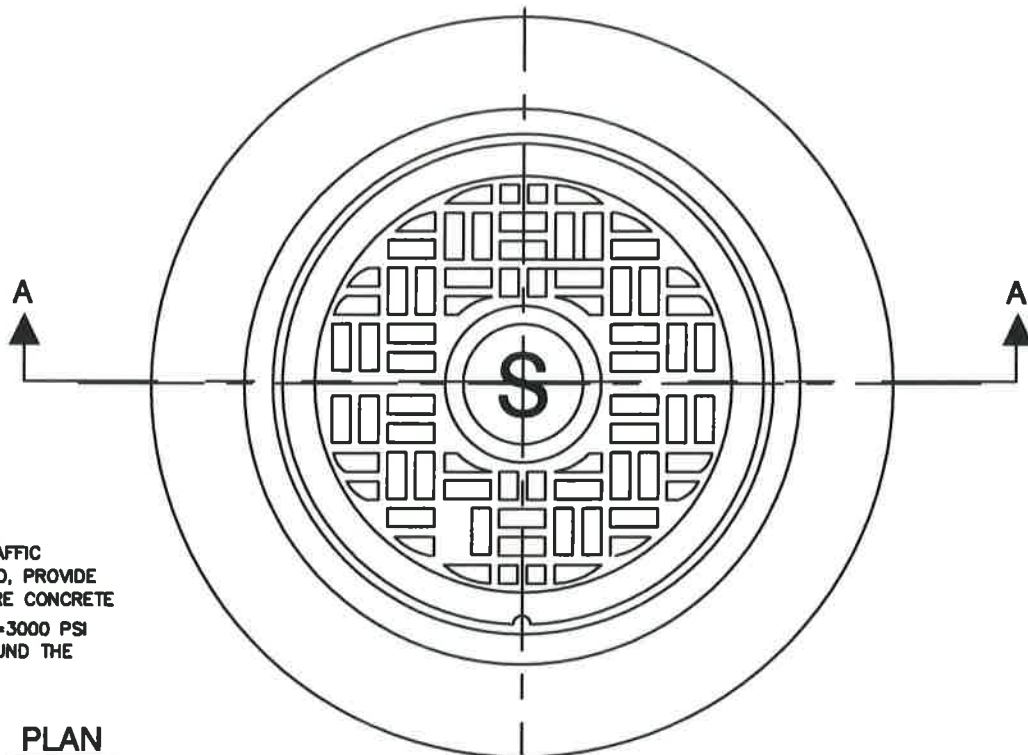

NOTE: IN VEHICULAR TRAFFIC AREAS NOT PAVED, PROVIDE 2'x2'x8"(H) SQUARE CONCRETE ENCASEMENT ($f_c=3000$ PSI @ 28 DAYS) AROUND THE FRAME.

PLAN

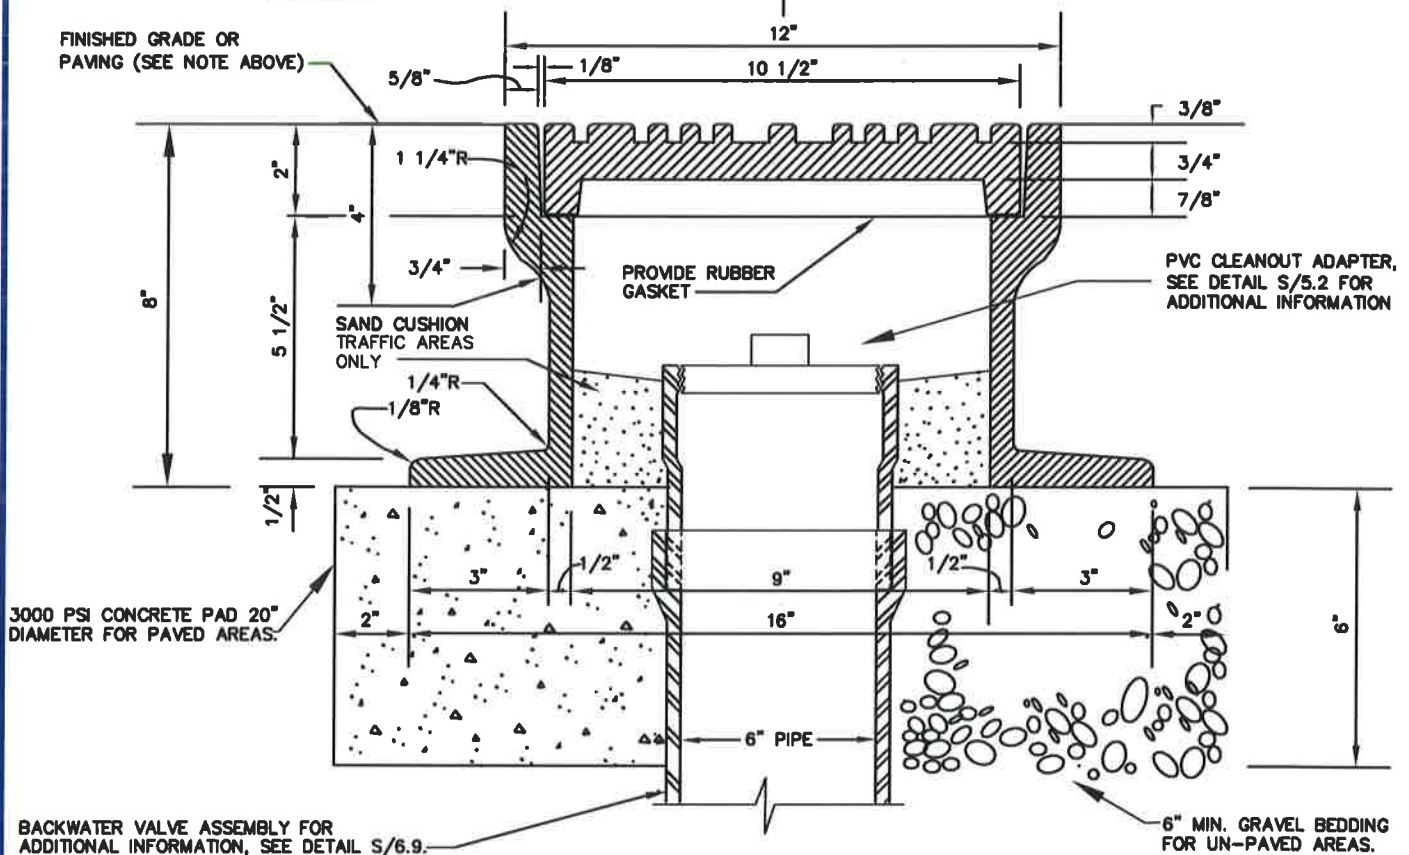

SECTION A-A

WASHINGTON
SUBURBAN
SANITARY
COMMISSION

APPROVED:

9/29/16

Chief Engineer

STANDARD DETAIL

BACKWATER VALVE (LAMP HOLE)
COVER ASSEMBLY

S
6.9a