


PLAN

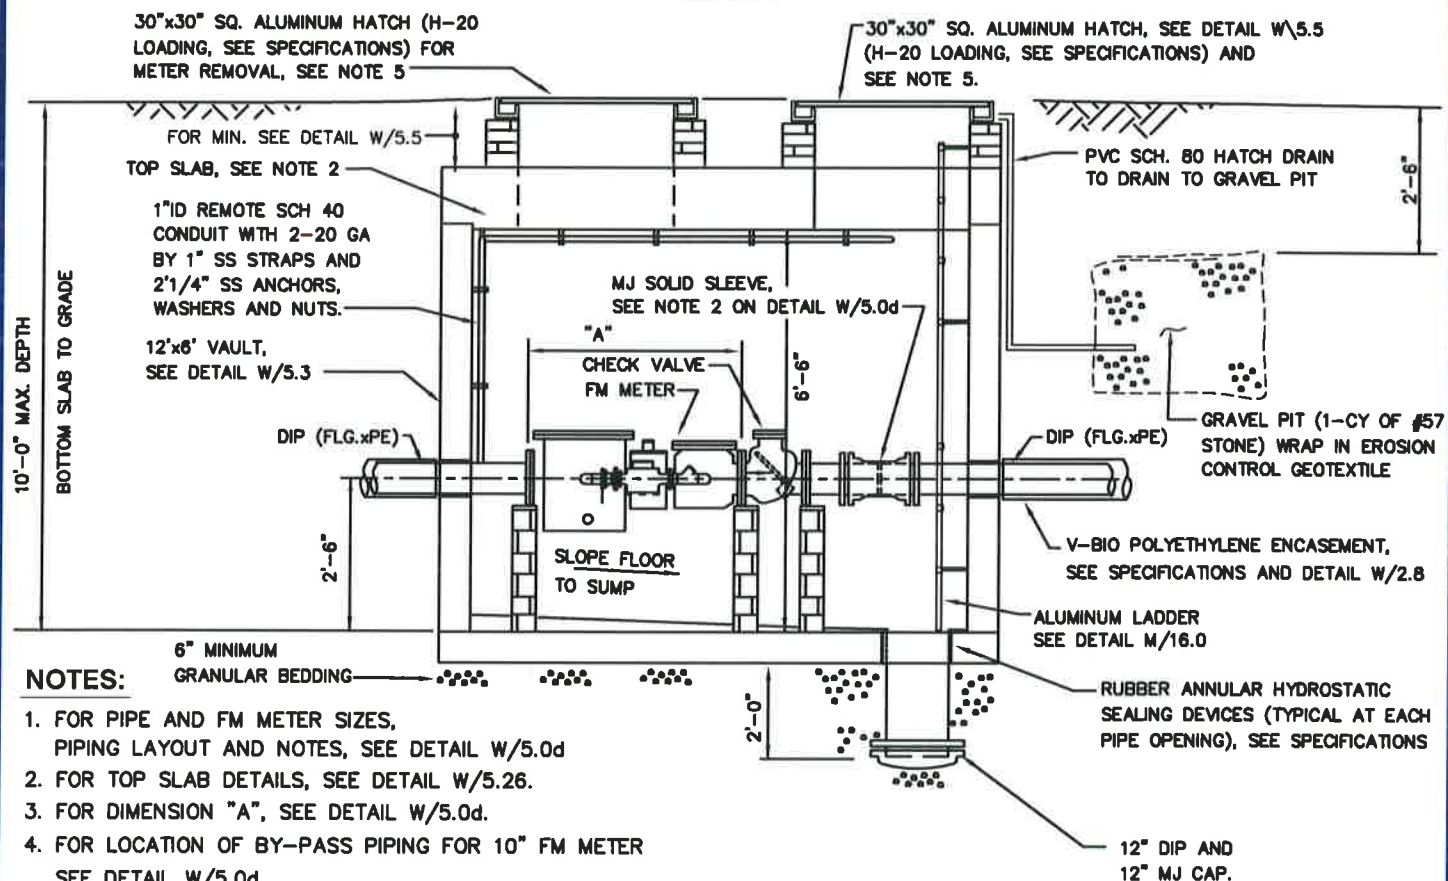

ELEVATION

NOTES:

1. FOR PIPE AND FM METER SIZES, PIPING LAYOUT AND NOTES, SEE DETAIL W/5.0d
2. FOR TOP SLAB DETAILS, SEE DETAIL W/5.26.
3. FOR DIMENSION "A", SEE DETAIL W/5.0d.
4. FOR LOCATION OF BY-PASS PIPING FOR 10" FM METER SEE DETAIL W/5.0d.
5. IF VAULT LOCATION IS LOCATED IN TRAFFIC AREA, USE 30" DIA. FRAME AND COVER, SEE DETAIL W/5.0e.

WASHINGTON
SUBURBAN
SANITARY
COMMISSION

APPROVED:

9/28/16

Chief Engineer

STANDARD DETAIL

10-INCH FM METER
WITH CHECK VALVE VAULT

W
5.0i