



PIPING, SEE DETAIL W/5.4
NOTE 6 AND 7

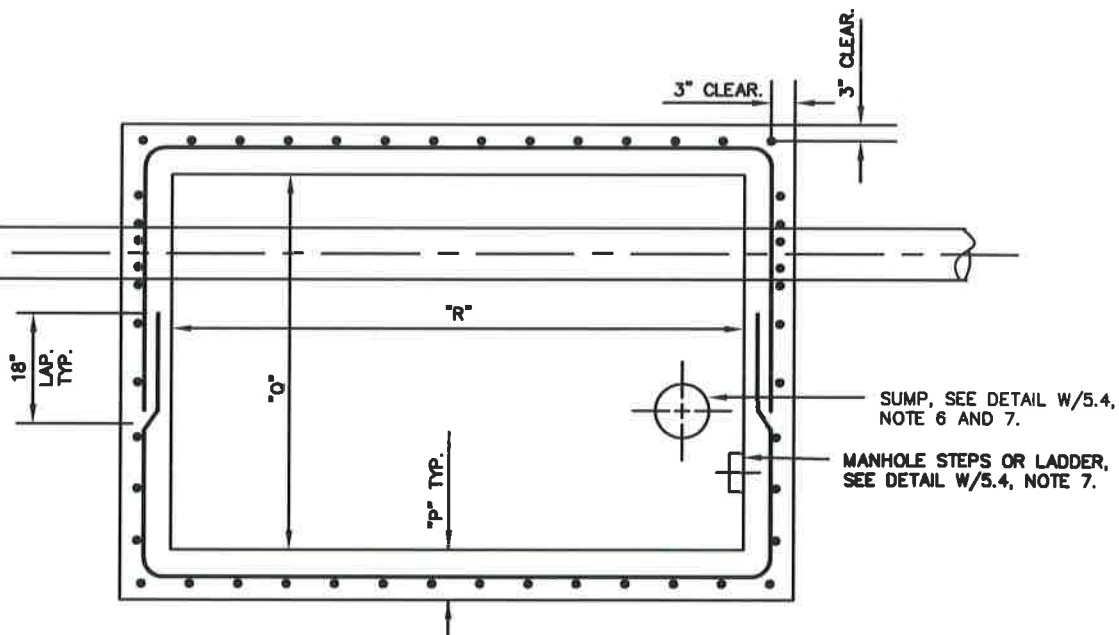

PLAN OF VAULT-TOP SLAB REMOVED

FOR TOP SLAB REINFORCING, SEE DETAILS W/5.2
W/5.22, W/5.23, W/5.24, W/5.25 AND W/5.26

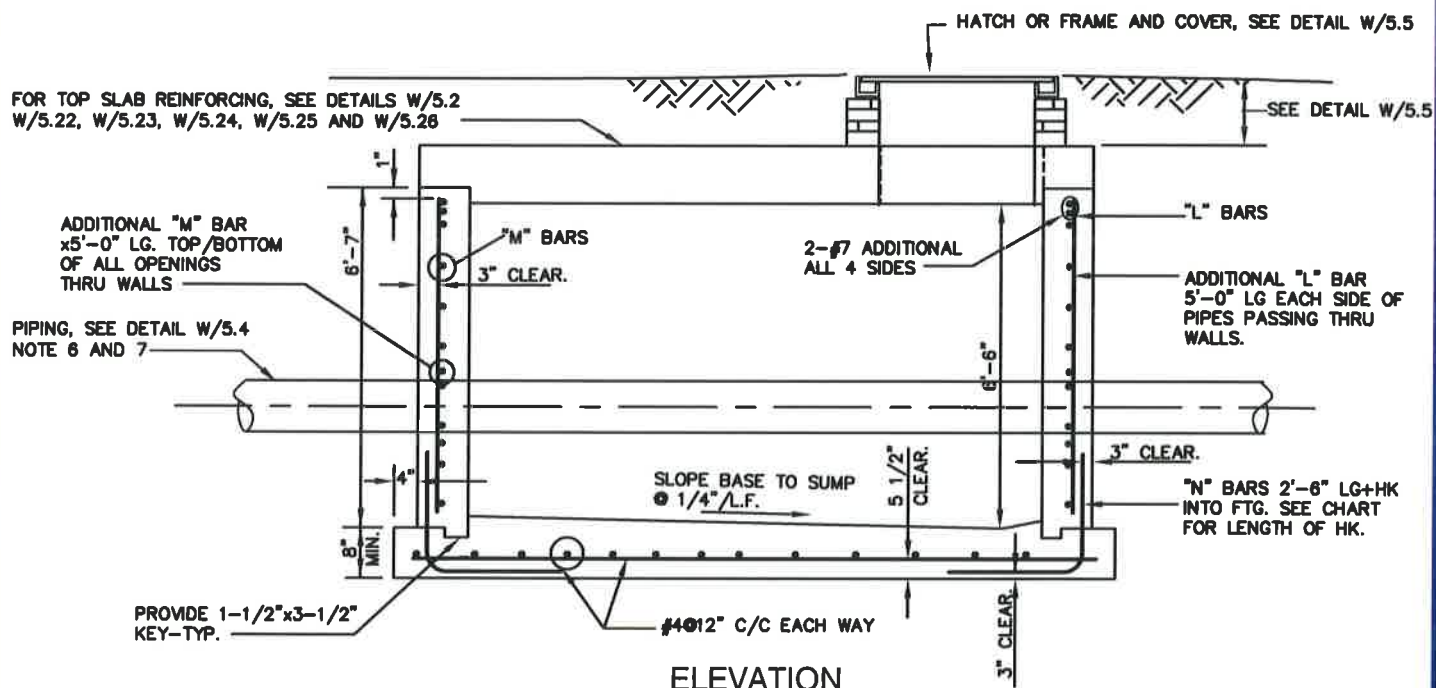

ELEVATION

NOTE:

1. FOR ADDITIONAL NOTES AND REINFORCING, SEE DETAIL W/5.4.

WASHINGTON
SUBURBAN
SANITARY
COMMISSION

APPROVED:

9/28/16

Chief Engineer

STANDARD DETAIL

CAST IN PLACE
CONCRETE VAULT

W
5.3