


NOTES:

FOR SIZES AND NOTES
SEE DETAIL W/2.4a

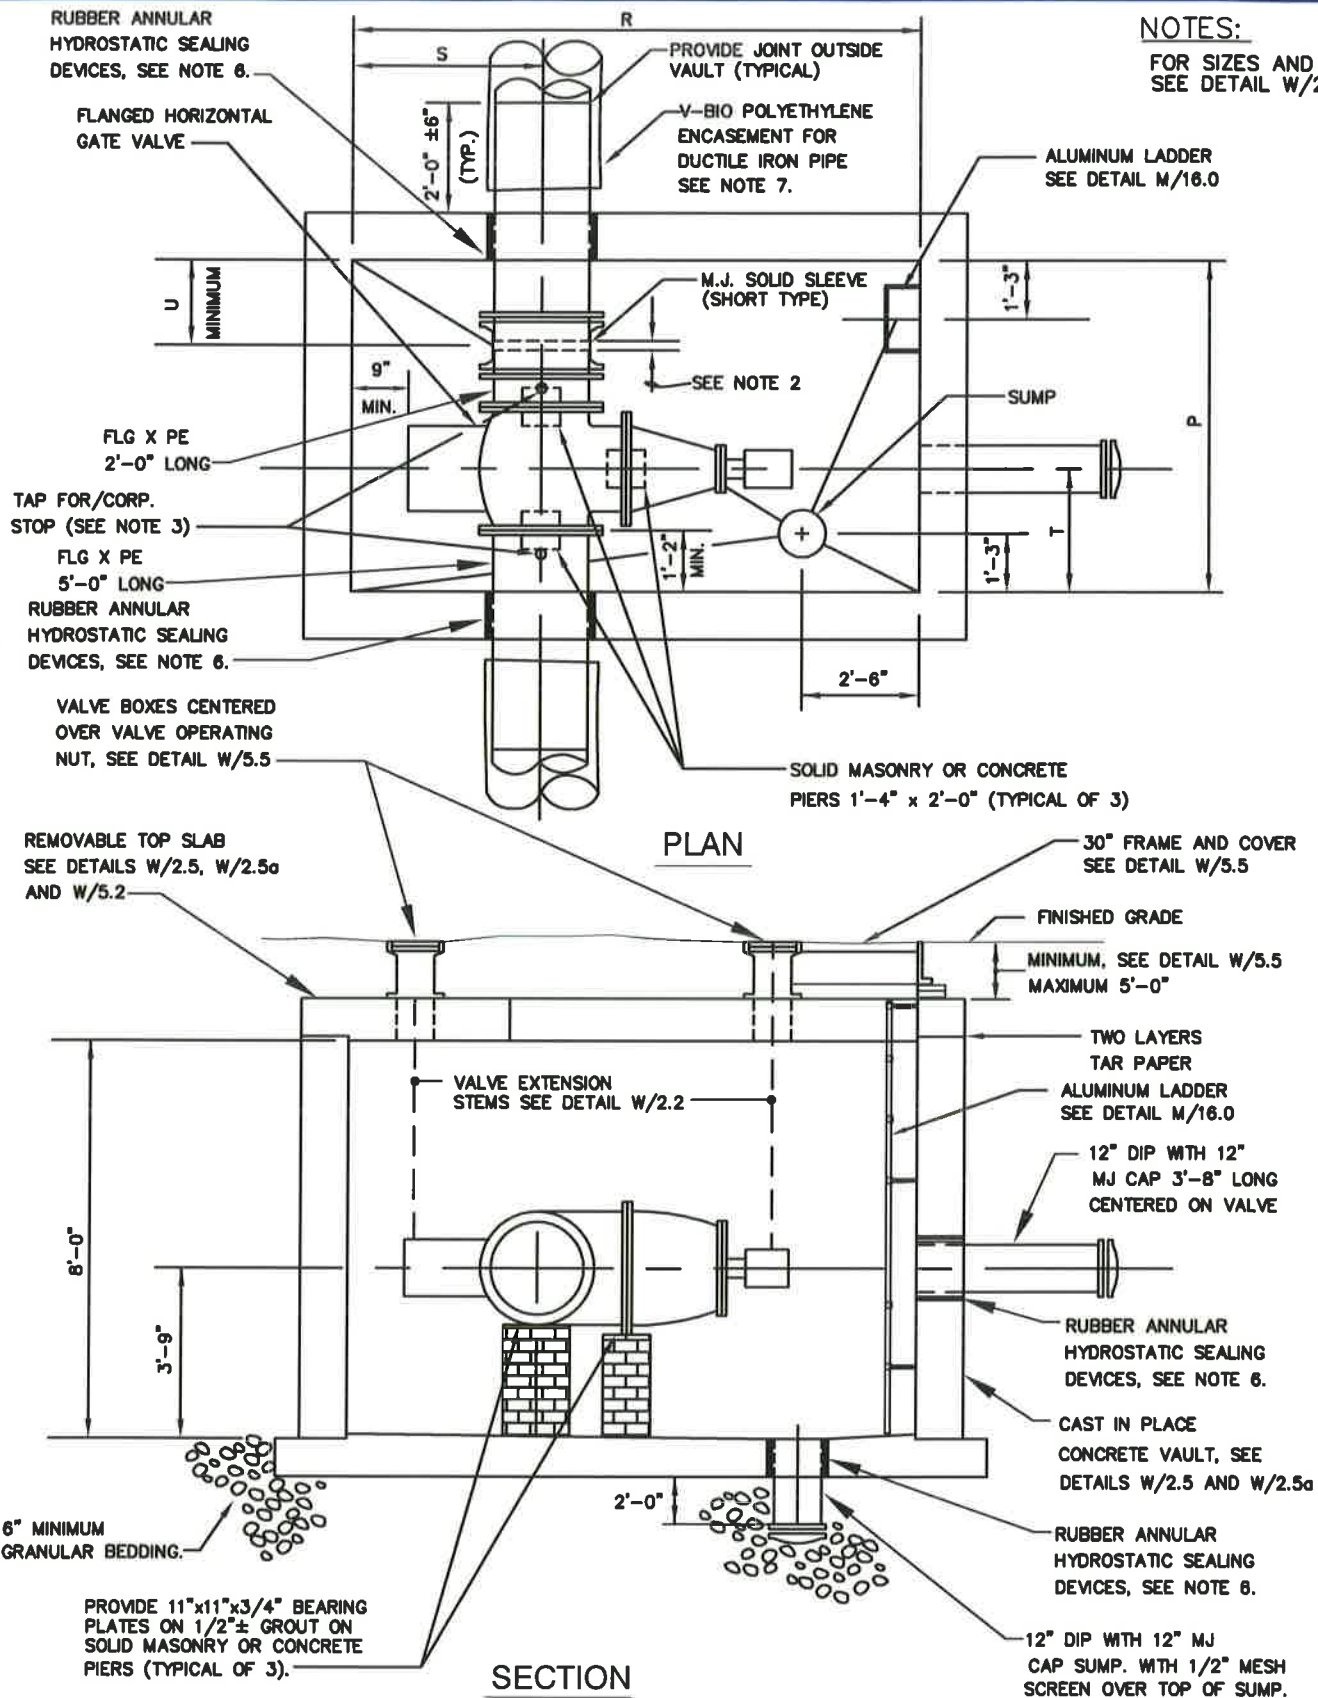

WASHINGTON
SUBURBAN
SANITARY
COMMISSION

APPROVED:

9/28/16

Chief Engineer

STANDARD DETAIL
16-INCH, 20-INCH, 24-INCH, 30-INCH
AND 36-INCH
HORIZONTAL VALVE
INSTALLATIONS

W
2.4