


PLAN

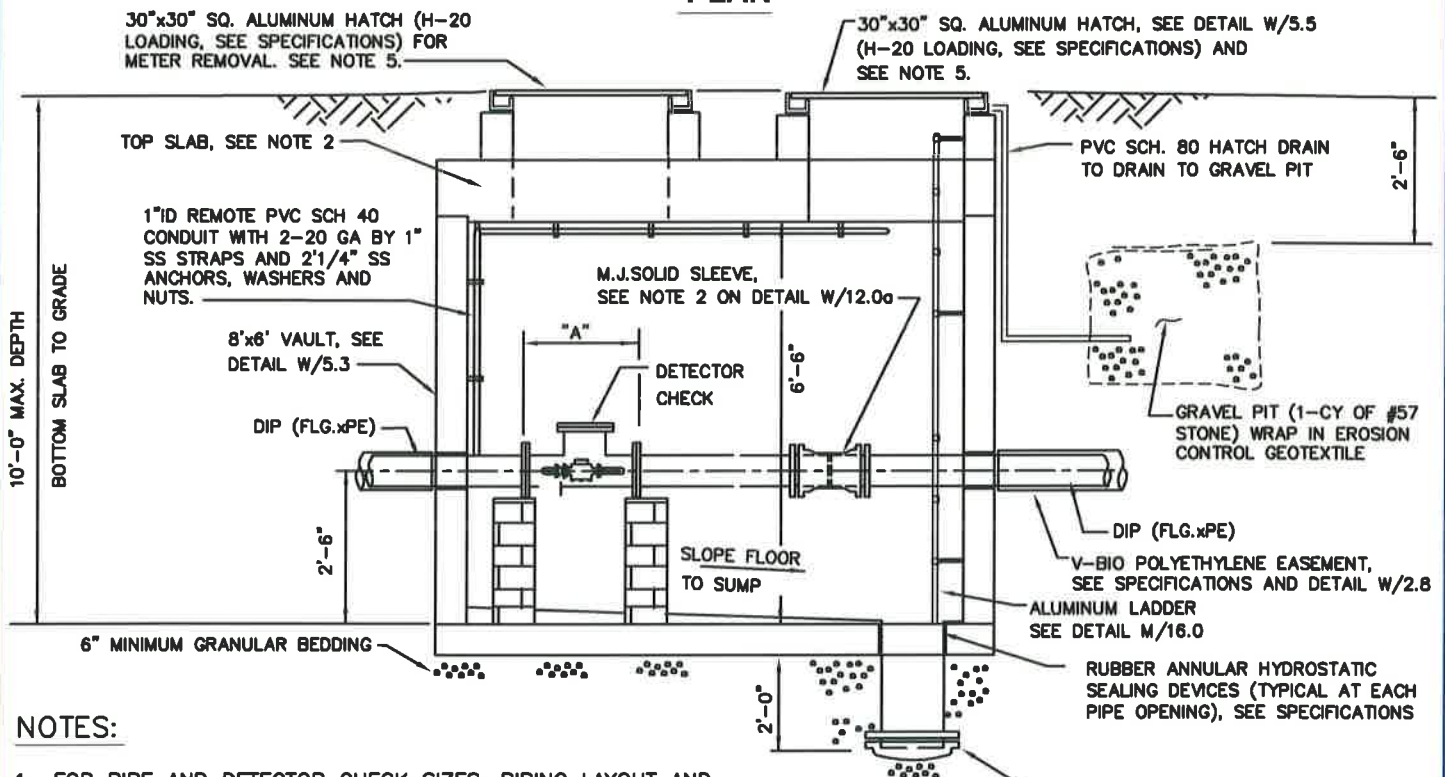

ELEVATION

NOTES:

1. FOR PIPE AND DETECTOR CHECK SIZES, PIPING LAYOUT AND NOTES, SEE DETAILS W/12.0a.
2. FOR TOP SLAB DETAILS, SEE DETAIL W/5.24.
3. FOR DIMENSION "A", SEE DETAIL W/12.0a.
4. FOR LOCATION OF BY-PASS PIPING, SEE DETAIL W/12.0a.
5. IF VAULT IS LOCATED IN TRAFFIC AREA, USE 30" DIA. FRAME AND COVER AND SEE DETAILS W/5.5 AND W/5.0e.

WASHINGTON
SUBURBAN
SANITARY
COMMISSION

APPROVED:

9/29/16

Chief Engineer

STANDARD DETAIL
4-INCH, 6-INCH, 8-INCH AND 10-INCH
DETECTOR CHECK VAULT
FOR THE REPLACEMENT OF
EXISTING DETECTOR CHECK ONLY

W
12.0