
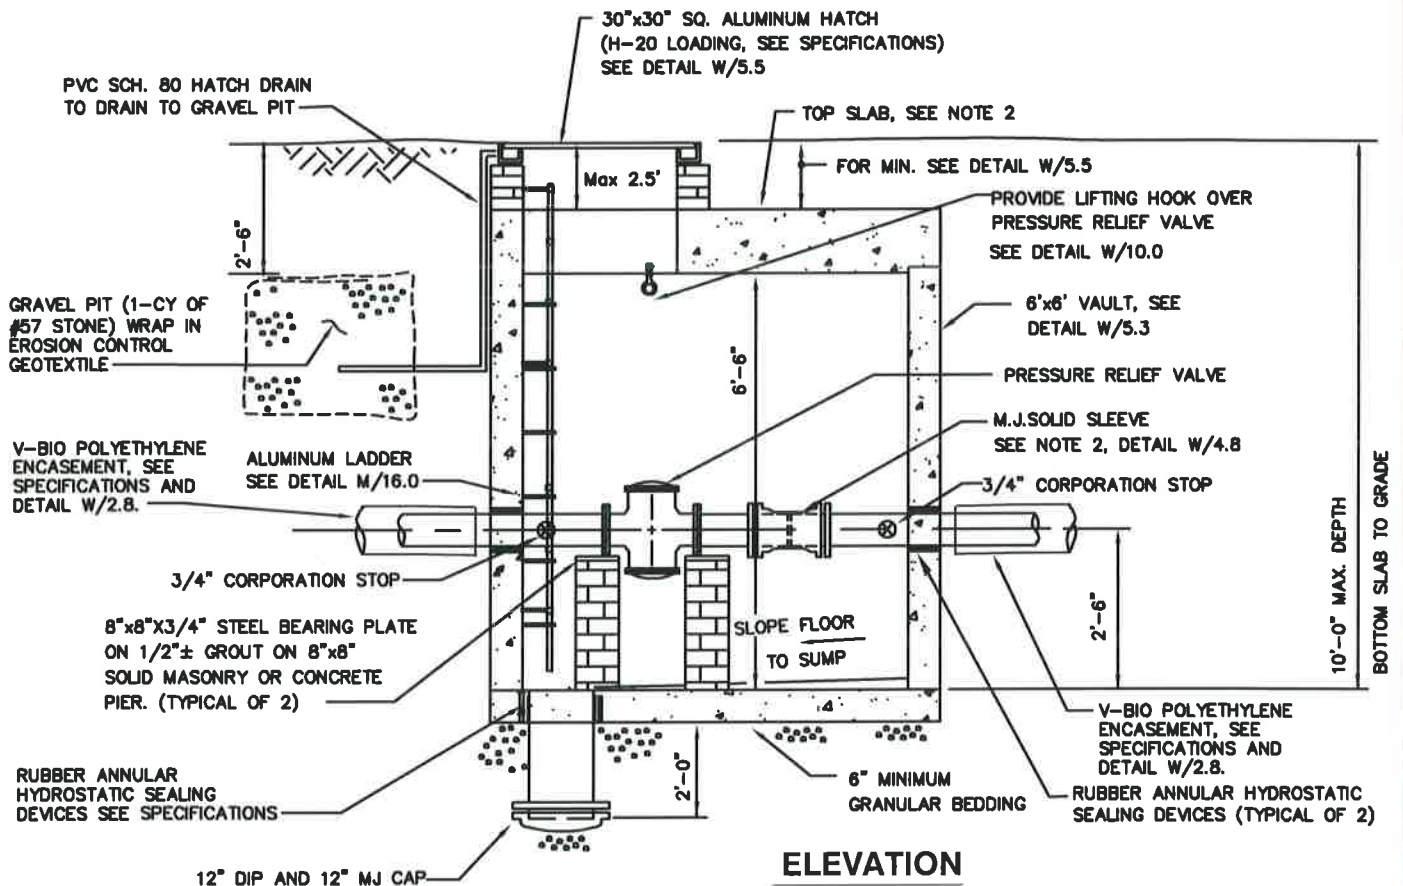


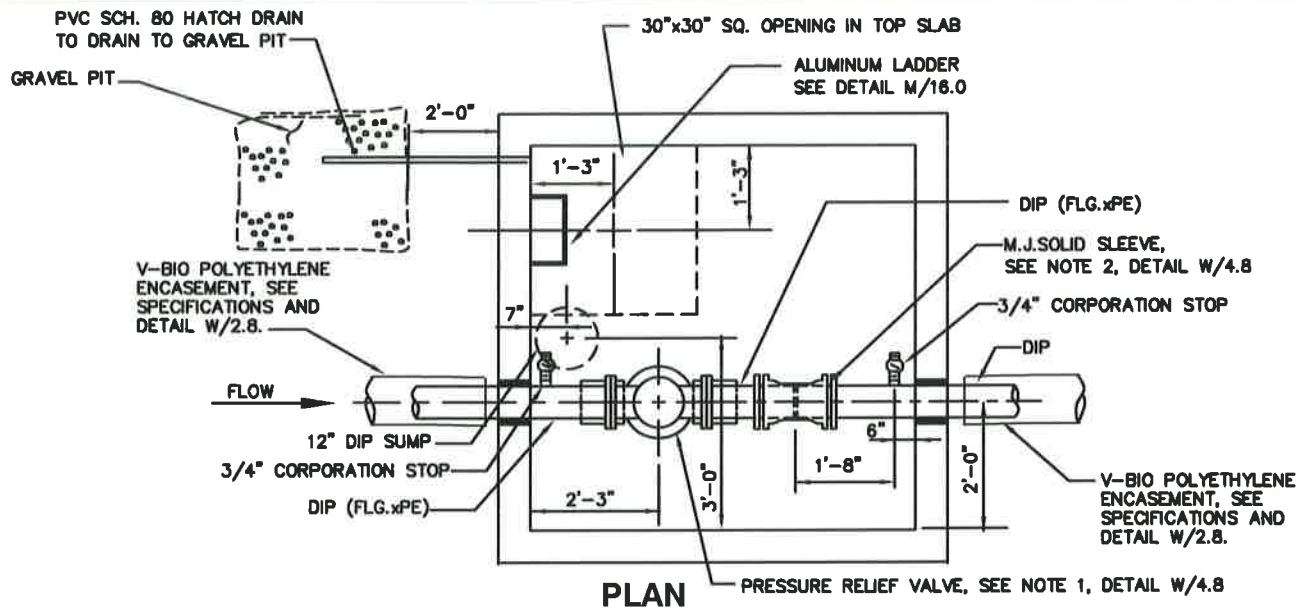

NOTES:

1. FOR PIPE AND PRESSURE RELIEF VALVE SIZES, PIPING LAYOUT AND NOTES, SEE DETAILS W/4.8.
2. ONE PIECE TOP SLAB SIMILAR TO DETAIL W/5.2.
4. V-BIO POLYETHYLENE EASEMENT FOR ALL DUCTILE IRON PIPE AND FITTINGS. SEE DETAIL W/2.8 AT CONCRETE INTERFACE.

WASHINGTON
SUBURBAN
SANITARY
COMMISSION

APPROVED:

9/28/16

Chief Engineer

STANDARD DETAIL

PRESSURE RELIEF
VALVE VAULT

W
4.5