


MIN. 15"x15"x4"- 3000 psi CONCRETE PAD. TYPICAL FOR ALL FLUSH LOCATOR STATIONS.

FINISHED GRADE

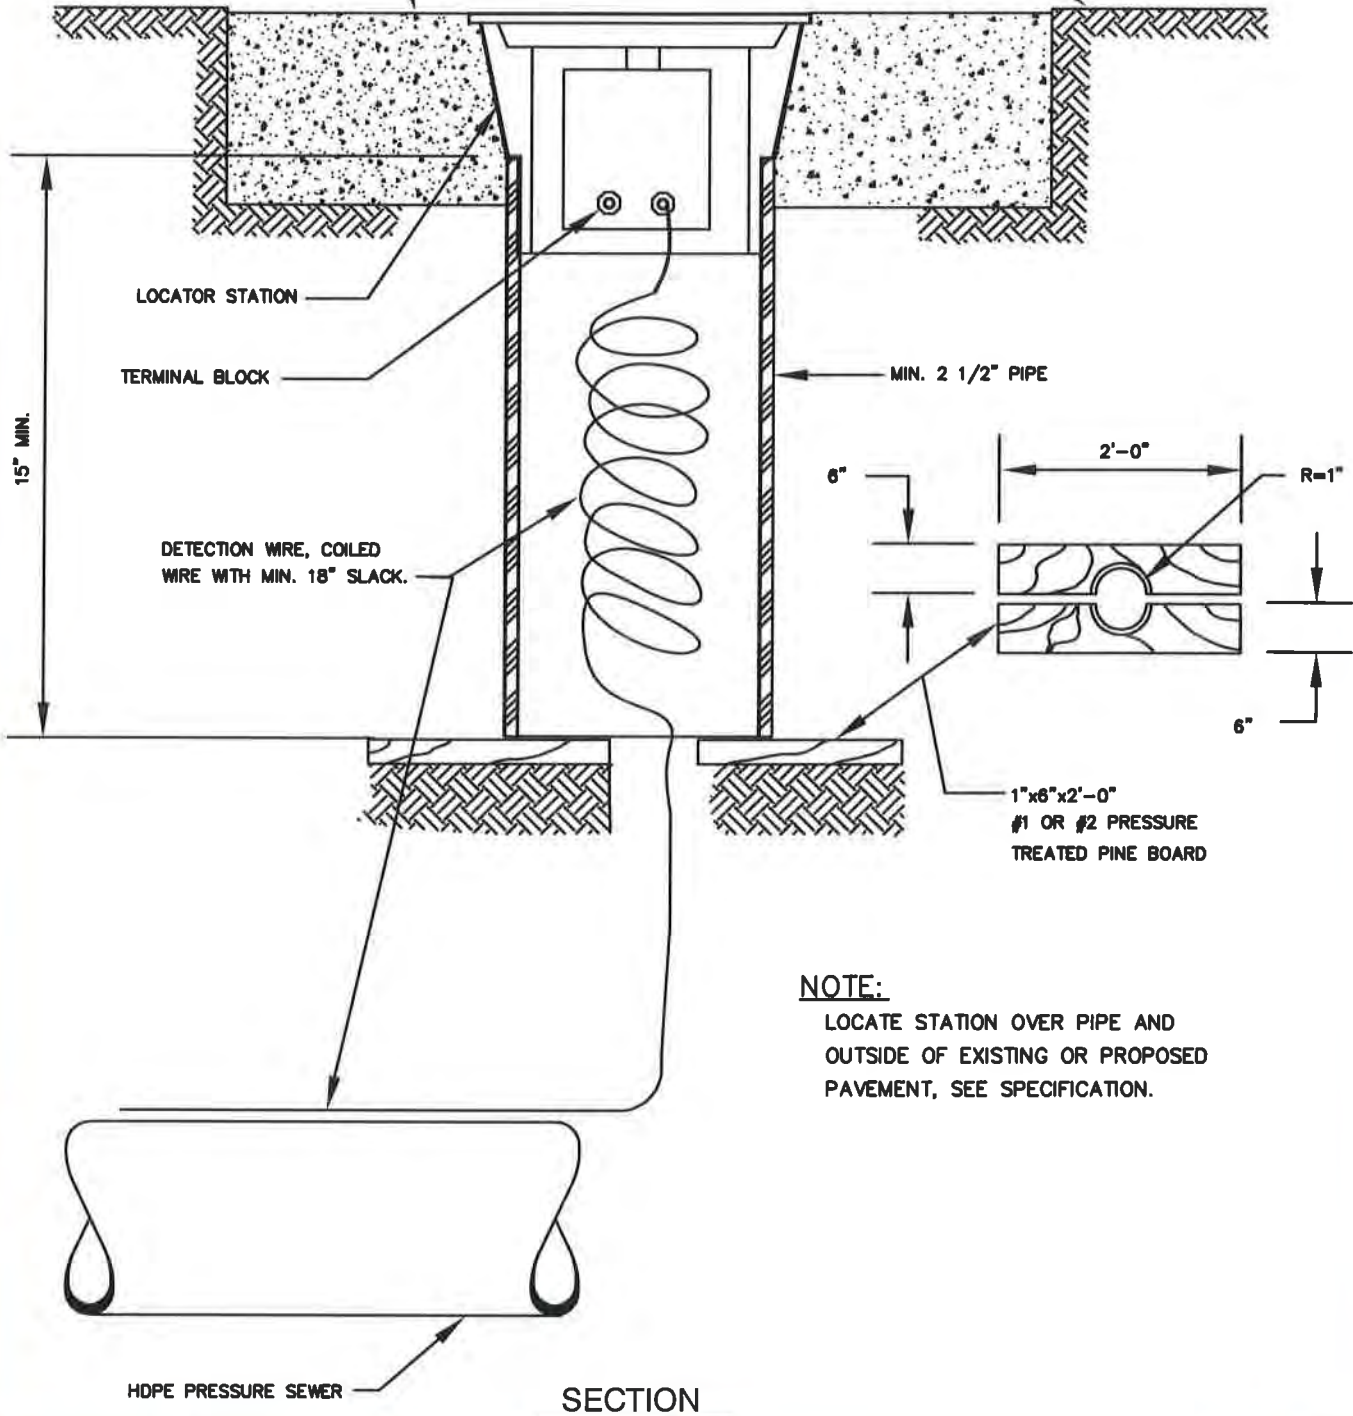

NOTE:

LOCATE STATION OVER PIPE AND OUTSIDE OF EXISTING OR PROPOSED PAVEMENT, SEE SPECIFICATION.

WASHINGTON
SUBURBAN
SANITARY
COMMISSION

APPROVED: *[Signature]* 8/18/16
Chief Engineer

STANDARD DETAIL
LOCATOR STATION
UNDERGROUND FLUSH
MOUNTED

PS
8.1