


TYPICAL PROFILE FOR TYPE "B" BLOWOFF FOR MAINS 36" AND LARGER

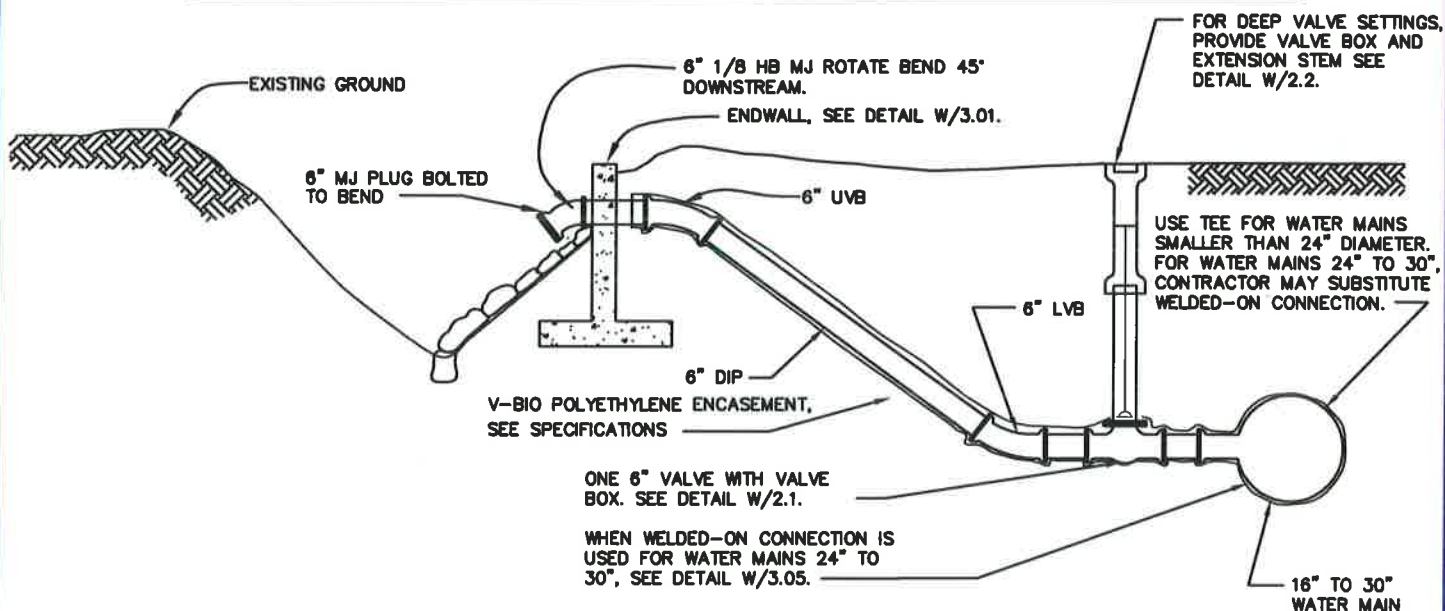

TYPICAL PROFILE FOR TYPE "B" BLOWOFF FOR MAINS 16" TO 30"

NOTES:

1. THESE ARE TYPICAL PROFILES ONLY. FOR ACTUAL ELEVATIONS AND LOCATIONS OF FITTINGS, SEE DRAWINGS.
2. RESTRAIN ALL JOINTS ON 6" BLOWOFF PIPING, SEE SPECIFICATIONS.
3. SEE DETAIL W/2.8 FOR V-BIO POLYETHYLENE ENCASEMENT AT ENDWALL INTERFACE.

WASHINGTON
SUBURBAN
SANITARY
COMMISSION

APPROVED:

9/28/16

Chief Engineer

STANDARD DETAIL

TYPE "B" BLOWOFF
PROFILES FOR WATER
MAINS 16-INCH AND LARGER

W
3.04